



Sewer ++++++  
well o  
New Fence \_\_\_\_\_  
Boundaries \_\_\_\_\_  
gas ||xxxxxxx

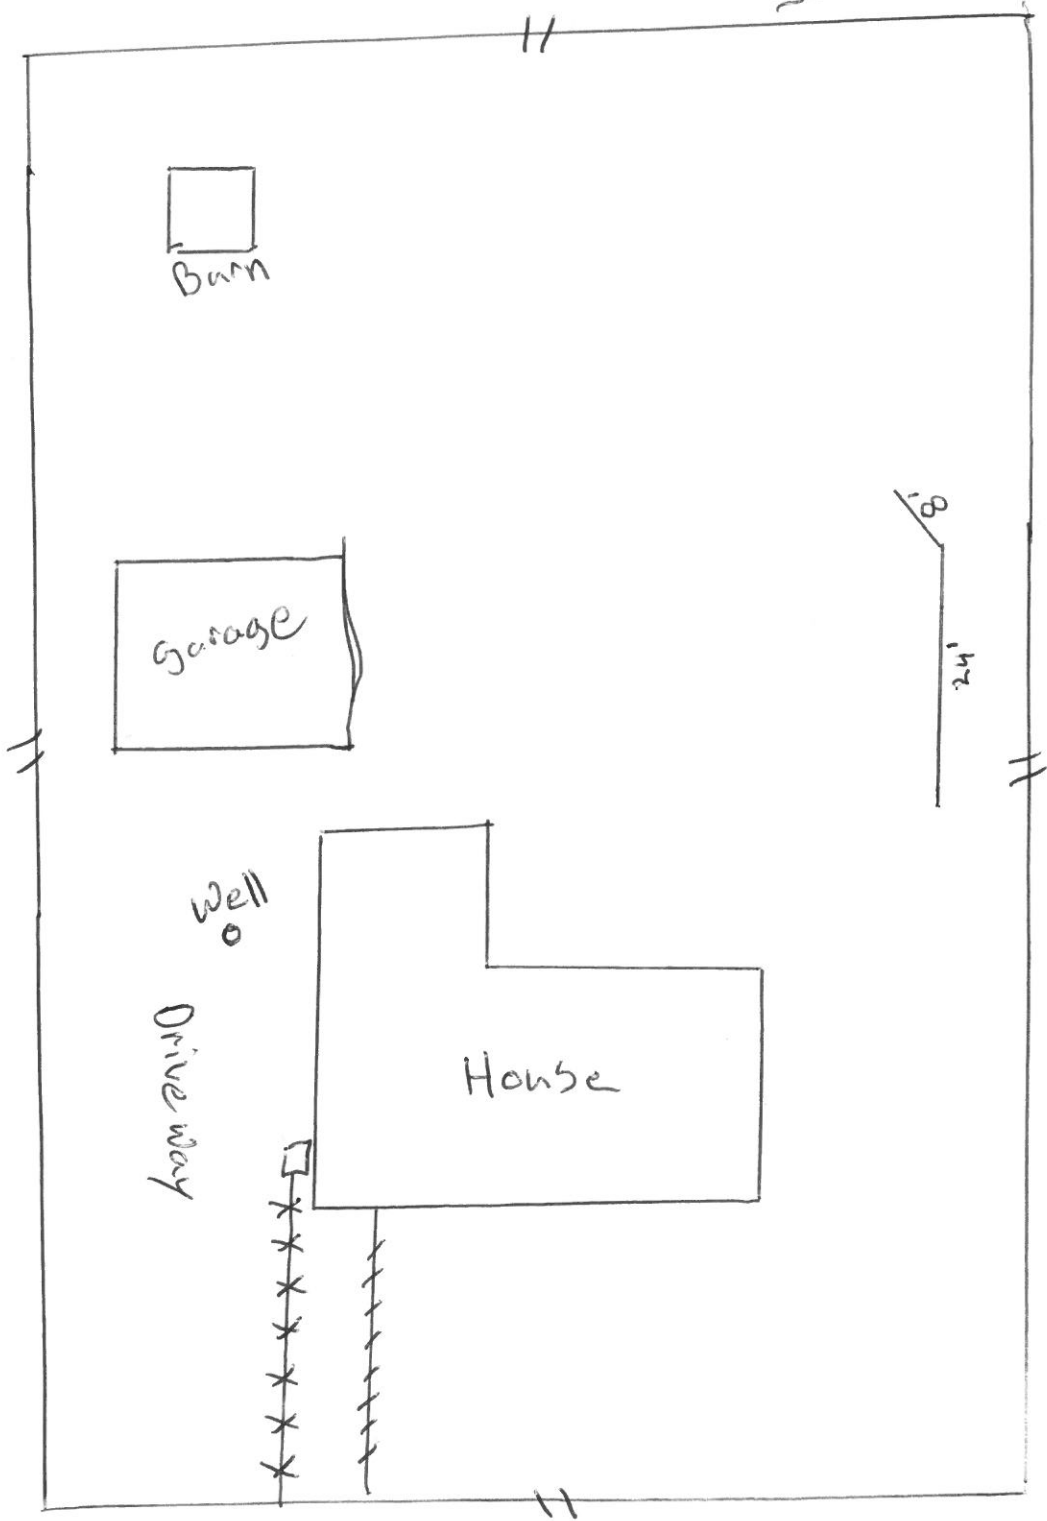

St. Rt. 43

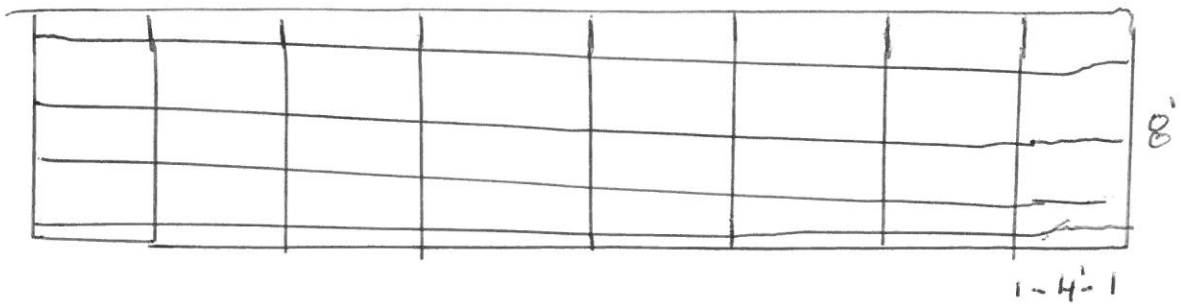

Five 4x4's will be used from the existing fence  
 Four more were added for additional support.

Four 2x4's will be used as the cross beams per  
 section.

3/4" Pine Fence Boards are used.