



SCALE: 1"=30'

# TALLMADGE ROAD (S.R. 18)


S 88°29'00" E 250.00'

## PROPERTY INFORMATION

PARCEL NUMBERS: 04-038-00-00-025-000  
AREA: 1.00 ACRES (0.017 IN R/W)  
PRESENT USE: COMMERCIAL  
PROPOSED USE: COMMERCIAL

## ZONING INFORMATION

ZONING: GENERAL COMMERCIAL (G-C)  
FRONT YARD SETBACK: 50'  
REAR YARD SETBACK: 30'  
SIDE YARD SETBACK: 12'

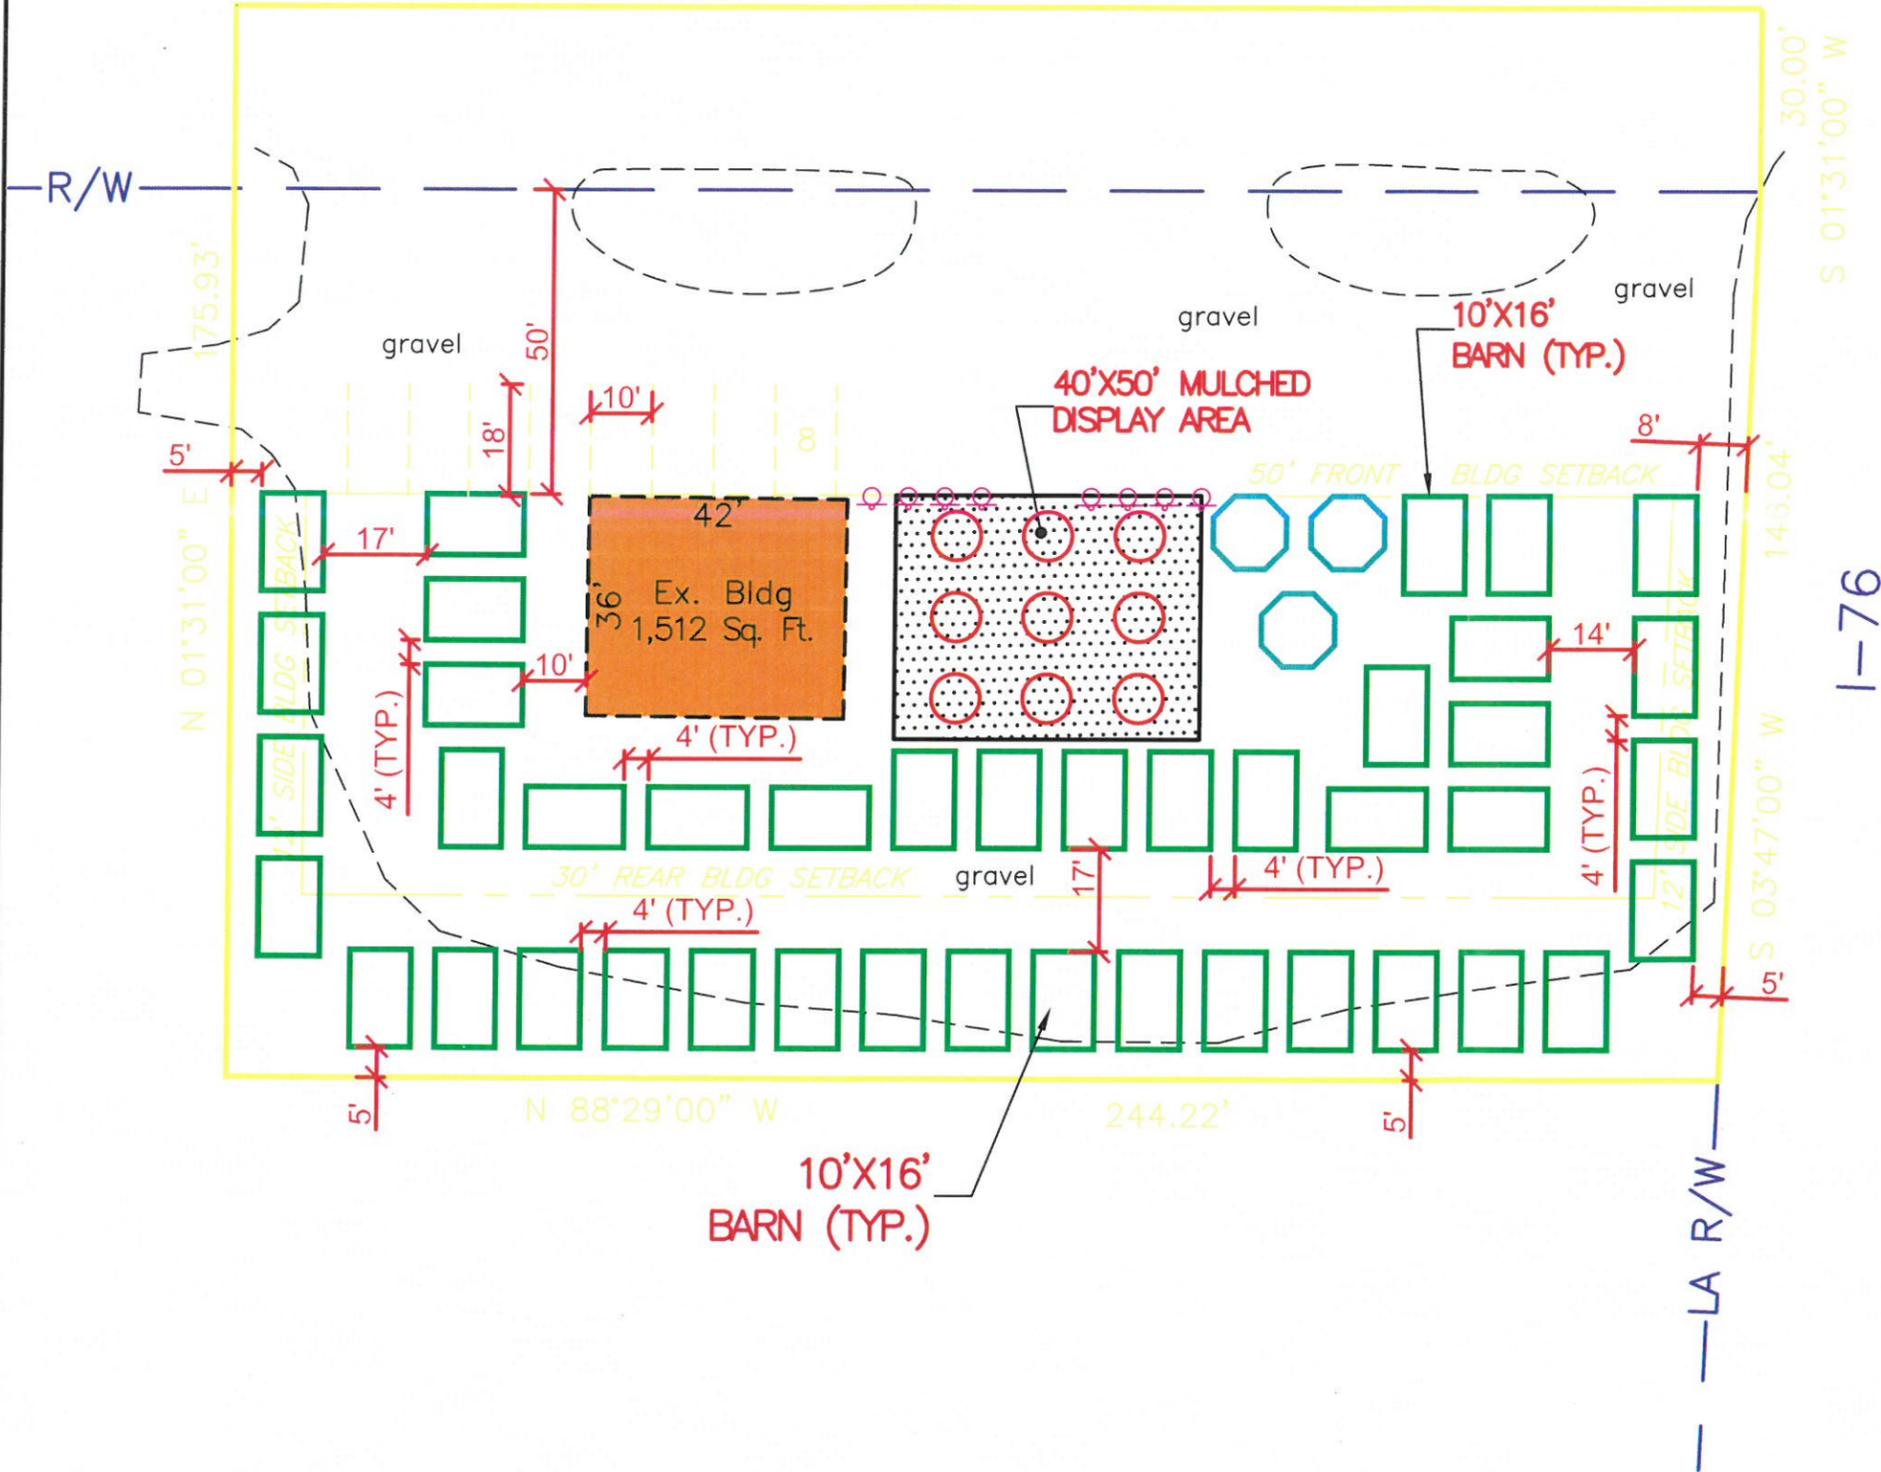

-  STORAGE BUILDING (43)
-  GAZEBO (3)
-  BASKETBALL HOOP (8)
-  PLAYSET (9)

KID'S WORLD PLAYSYSTEMS  
366 TALLMADGE ROAD  
BRIMFIELD TOWNSHIP, OHIO  
9/24/20



**Artman Engineering**  
CIVIL ENGINEERING - LAND PLANNING - SITE DEVELOPMENT  
13710 CLEVELAND AVENUE NW UNIONTOWN, OHIO 44685  
PHONE: (330) 699-9435 FAX: (330) 699-4005